

Legend:

1. Imeria **PAWING ELEMENTARY SCHOOL**
2. **NATIONAL MEAT INSPECTION COUNCIL**
3. Naval **LEYTE PROVINCIAL HOSPITAL**
Area = 55,631 sq. m.
4. **DEPT. OF SOCIAL WELFARE & DEVELOPMENT**
5. **INTEGRATED PROVINCIAL HEALTH OFFICE**
6. **PHIL. SCIENCE HIGH SCHOOL**
7. **HELPING FOUNDATION**
8. **DEPT. OF HEALTH**
9. **POPCOM**
10. **DEPT. OF SCIENCE & TECHNOLOGY**
11. **COMMISSION ON AUDIT**
12. **DEPT. OF EDUCATION - REGION**
Area = 16,895 sq. m.
13. **VACANT LOT - C**
Government Center
Area = 27,449 sq. m.
14. **BUREAU OF INTERNAL REVENUE**
Area = 7,738sq. m.
15. **LAMP**
16. **BAYAN TEL.**
Area = 635 sq. m.
17. **CIVIL SERVICE COMMISSION**
Area = 6,553 sq. m.
18. **DEPT. OF EDUCATION - LEYTE**
19. **VACANT LOT - D**
Area = 8,674 sq. m.
20. **PROPOSED MUSUEM**
21. **LOT 3 - NATIONAL SHRINE**
Area = 19,236 sq. m.
22. **LEYTE ACADEMIC CENTER**
Area = 36,305 sq. m.
23. **PHILIPPINE COCONUT AUTHORITY**
Area = 4,825 sq. m.
24. **NATIONAL ECONOMIC DEVELOPMENT AUTHORITY**
Area = 10,055 sq. m.
25. **PNP OUTPOST**
26. **DEPT. OF PUBLIC WORKS & HIGHWAYS - REG. 8**
Area = 17,200 sq. m.
27. **LOT 1 - MACARTHUR LANDING MEMORIAL SHRINE**
Area = 35,057 sq. m.
28. **LOT 4 - NATIONAL SHRINE**
Area = 13,532 sq. m.
29. **NATIONAL FOOD AUTHORITY**
Area = 12,666 sq. m.
30. **VACANT LOT - A**
Area = 288,421 sq. m.
31. **LOT 2 - DEPT. OF NATURAL RESOURCES**
Area = 4,900 sq. m.
32. **DTI / NACIDA**
Area = 33,117 sq. m.
33. **VACANT LOT - B**
Government Center
Area = 45,249 sq. m.
34. **MACARTHUR PARK & BEACH RESORT**
Area = 35,070 s. m.


DESIGNED BY: **e.dwg**
Design Solutions
CONSULTING . OUTSOURCING . SOFTWARES

SITE DEVELOPMENT PLAN



FLOOR PLAN

SCALE 1:300M

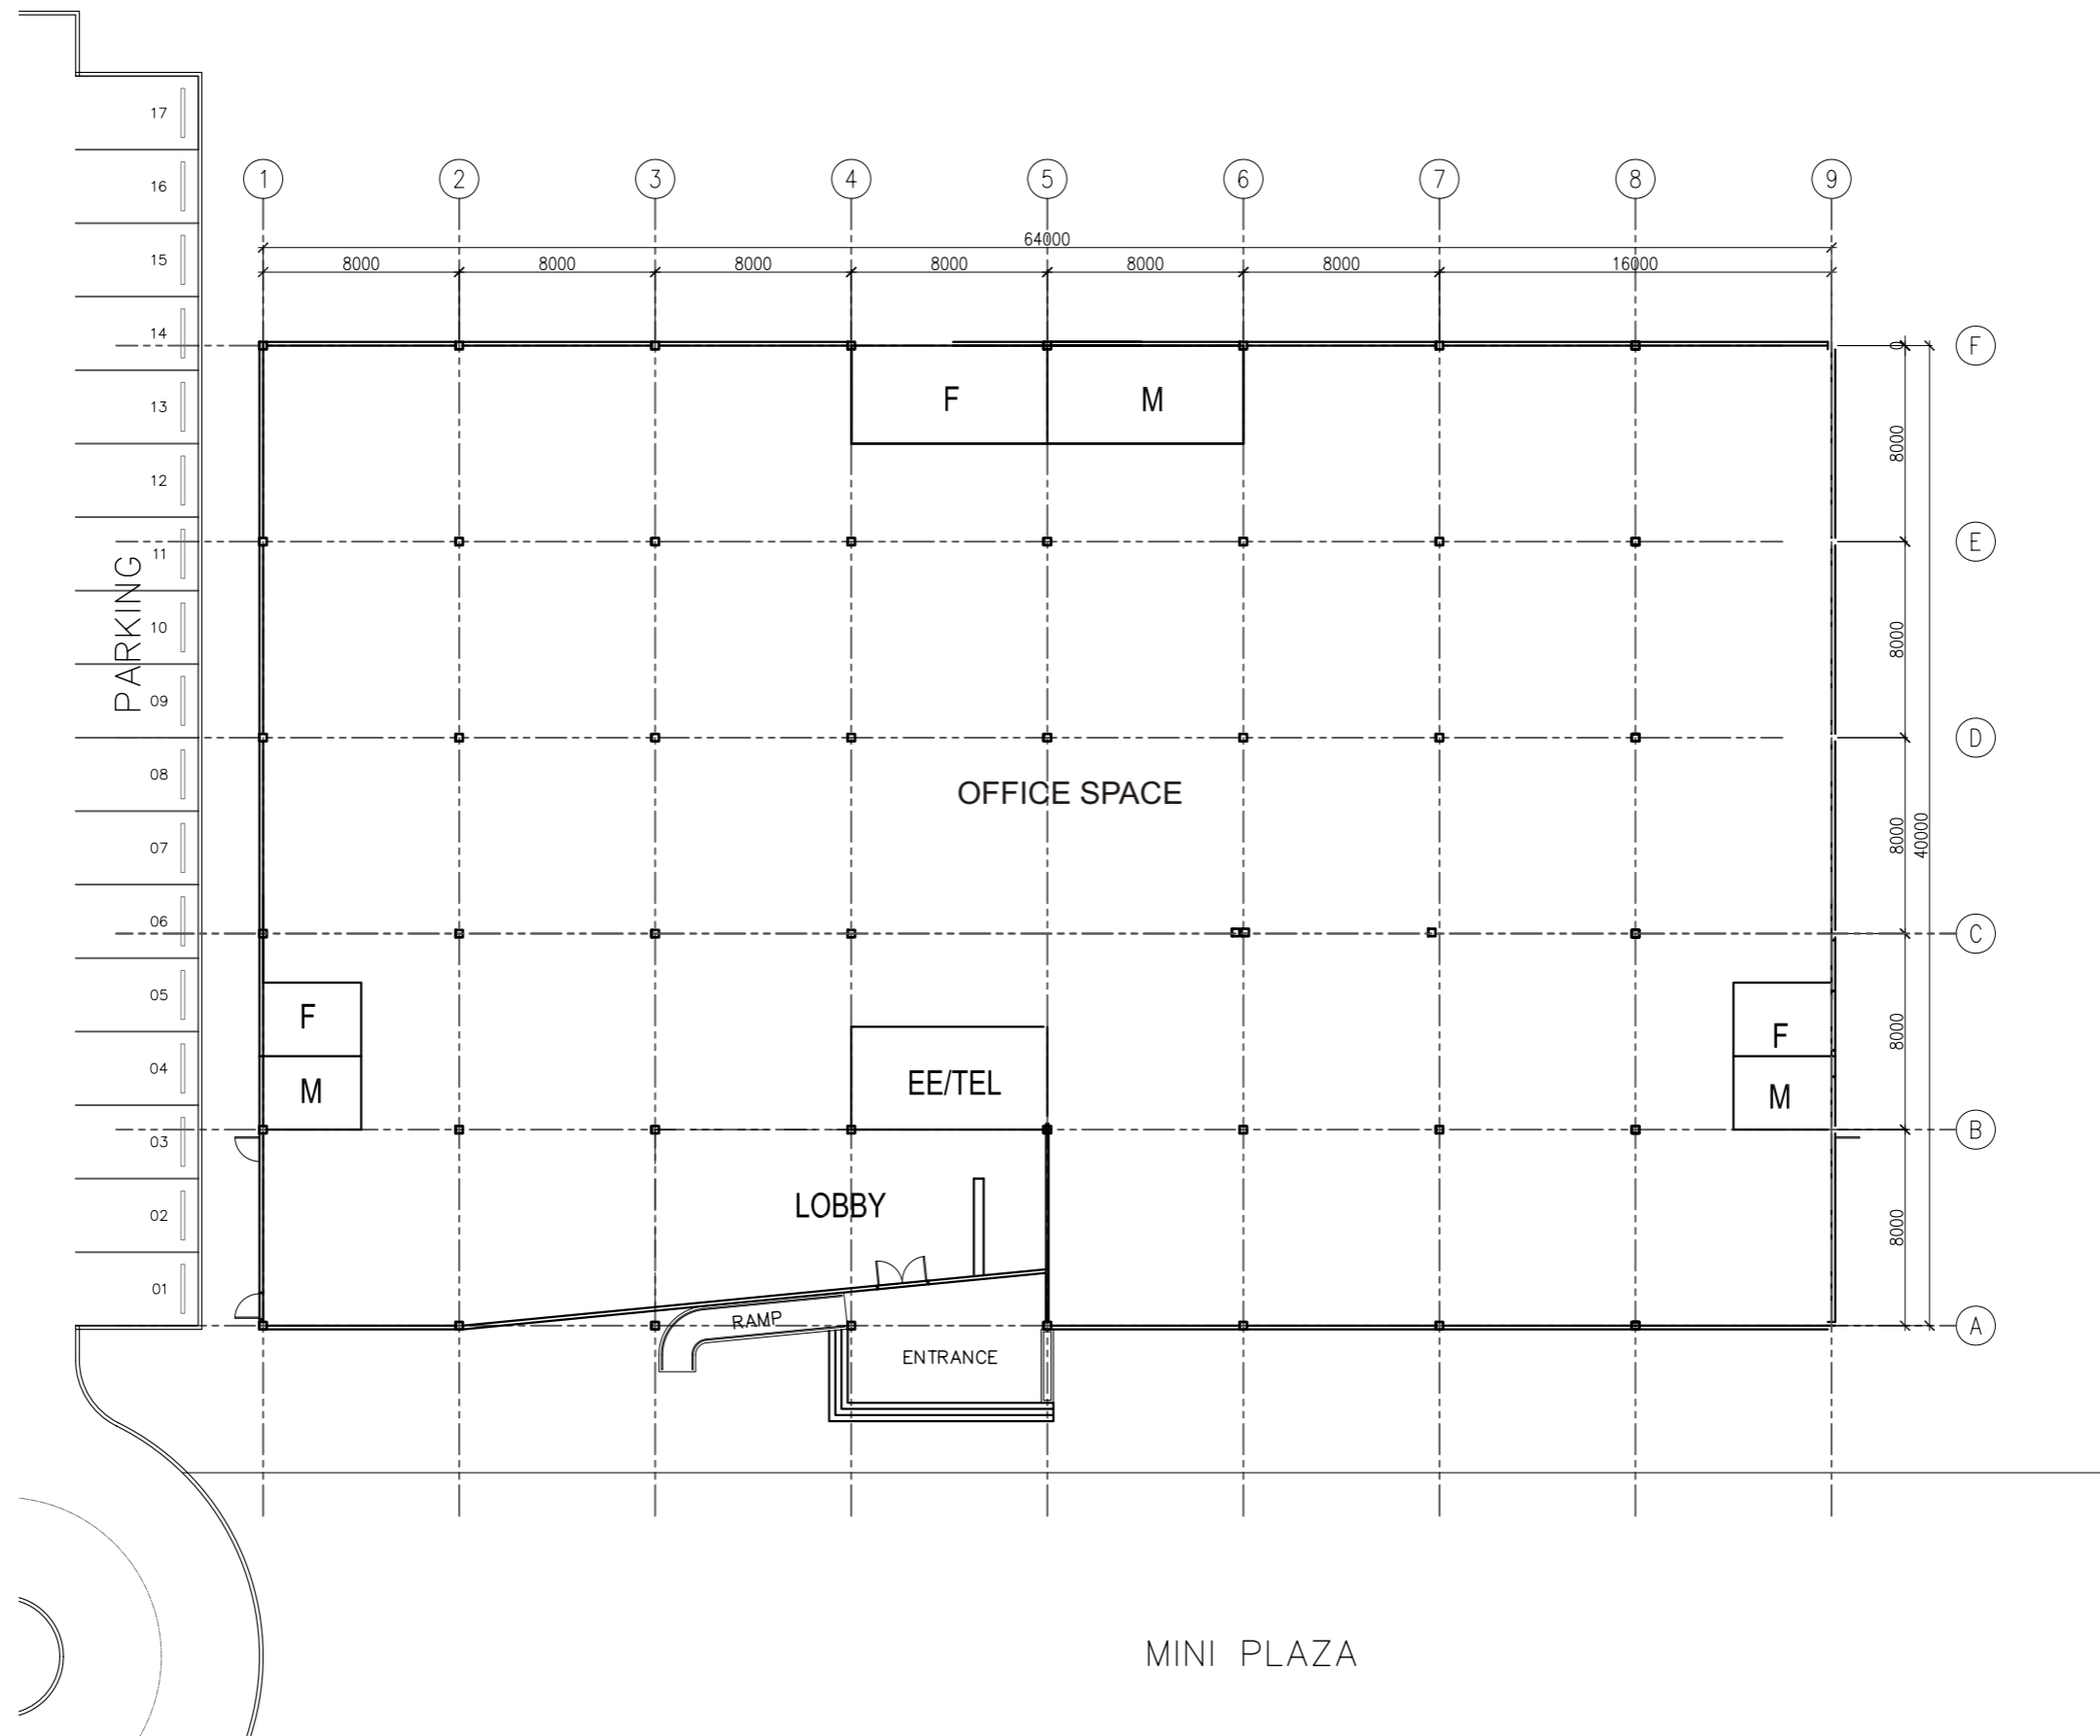

TOTAL GROSS FLOOR AREA = 2,500SQM

TOTAL LEASABLE AREA = 2200 SQM

PERSPECTIVE

