




**"TUSCANY UNIT 5-D"**  
Interior Renovation  
Unit 5-D 5th Floor  
Tuscany Makati Towers  
Ayala Ave. Makati City

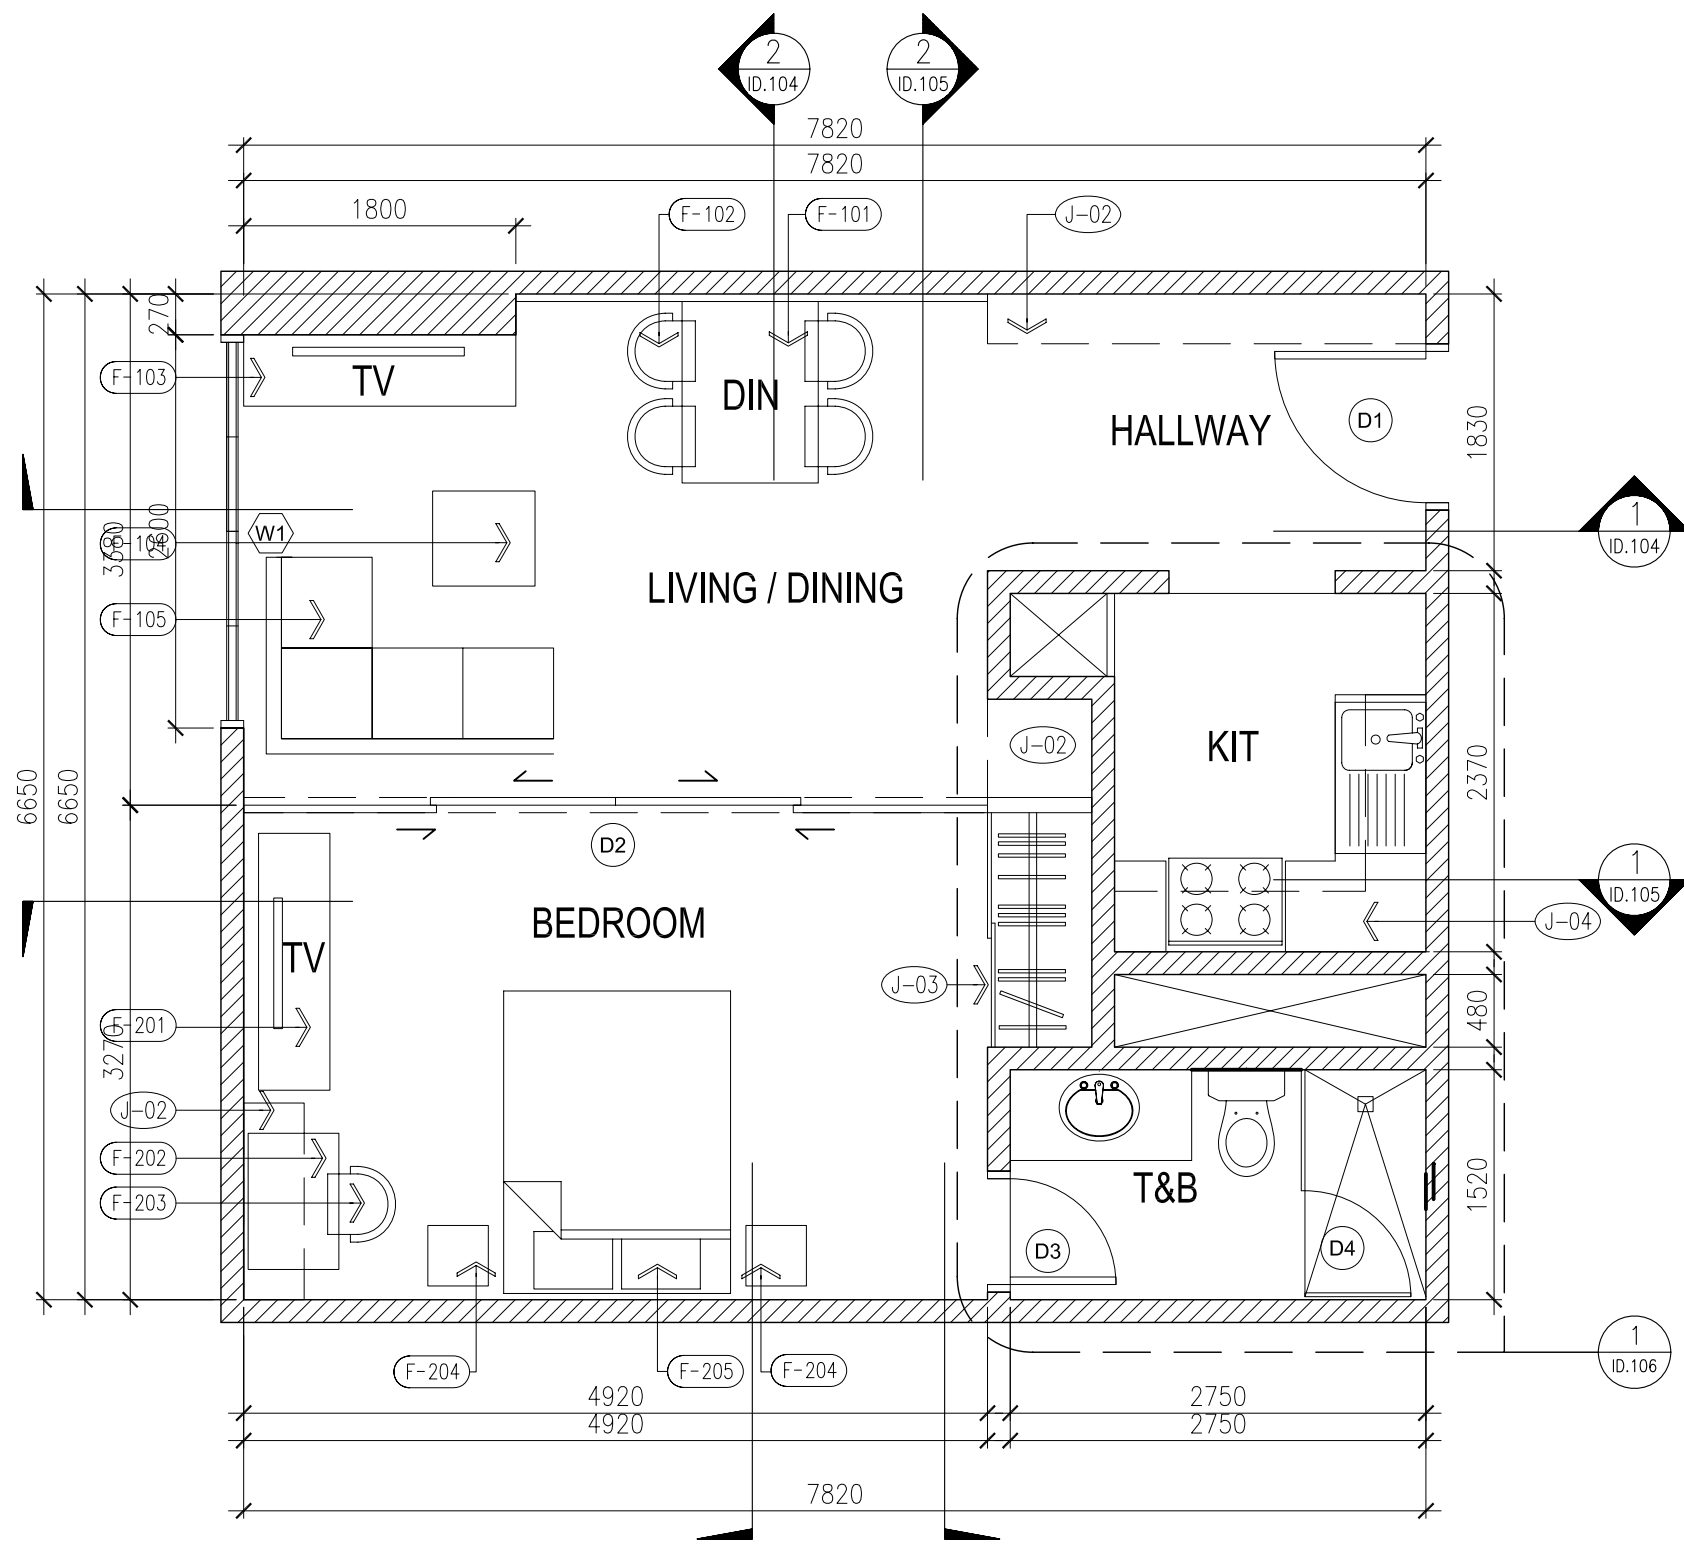

LEGEND	
	EXISTING WALL
	PROPOSED DRYWALL
FURNITURES	
(F-101)	DINING TABLE (1200 X 900)
(F-102)	DINING CHAIR (500 X 450)
(F-103)	T.V. CABINET (1900 X 475)
(F-104)	TABLE (700 X 700)
(F-105)	SOFA (1900 X 700)
(F-201)	T.V. CABINET BR (1700 X 475)
(F-202)	COMPUTER TABLE (900 X 600)
(F-203)	COMPUTER CHAIR (500 X 400)
(F-204)	SIDE TABLE (400 X 400)
(F-205)	MASTER'S BED (2000 X 1500)
JOINERY	
(J-01)	50mm FLOATING WOOD SHELVES AT HALLWAY
(J-02)	50mm FLOATING WOOD SHELVES AT BEDROOM
(J-03)	CABINET DOOR IN WENGUE STAIN FINISH
(J-04)	OVERHEAD CABINET 3/4 IN. THK. PLYWOOD IN WENGUE STAIN FINISH (NO GLASS)
(J-05)	UNDER COUNTER CABINET 3/4 IN. THK. PLYWOOD IN WENGUE STAIN FINISH (NO GLASS)

<b>EASTRENCON</b> BUILDERS PROJECT MANAGERS 18 ST. THERESE ST., PROVIDENT VILLAGE, MAKATI CITY TEL / FAX +63-2-8214234 EMAIL eastrencon@yahoo.com		
PROJECT		
<b>TUSCANY</b> Unit-5-D Interior Renovation		
LOCATION		
UNIT 5D, 5TH FLOOR, TUSCANY MAKATI TOWERS, AYALA AVE., MAKATI CITY		
OWNER / DEVELOPER		
DR. ANNEBELLE D. AHERRERA		
ARCHITECT		
MONIQUE M. GABRIEL		
PRC NO.	16663	
PTR NO.	8786675M	
DATE ISSUED	19 JANUARY 2009	
PLACE ISSUED	PARANAQUE CITY	
REPRODUCTION OF THESE DOCUMENTS, FOR PURPOSES NOT RELATED TO THIS PROJECT SHALL NOT BE PERMITTED WITHOUT ANY WRITTEN CONSENT FROM THE ENGINEER/ARCHITECT. RA 545		
TYPE OF DOCUMENT		
FOR CONSTRUCTION		
NO.	REVISIONS	DATE
SCALE		
	A3	1:50M
DATE		
OCTOBER 2009		
SHEET TITLE		
FURNITURE PLAN		
DRAWING NO.		
ID.102		

1 ID.102 UNIT 5-D FURNITURE PLAN SCALE 1:50 MTS.